

Hunting & Fishing Extravaganza

April 11-13, 2025

The Pavilion

Midland County Horseshoe Arena


Show Information	
Show Name	Hunting & Fishing Extravaganza
Show Dates	April 11-13, 2025
Job #	Job #
Move-In	Move-In
Meeting Dates	Meeting Dates
Move-Out	Move-Out
AE	AE

Inventory as of 02/21/2025			
Dimension	Size	Qty	SqFt
10'x10'	100	272	27,200
Totals:		272	27,200

Icon	Floor Plan Legend
FE	Fire Extinguisher

Venue Info	
Venue Name	Midland County Horseshoe Arena
Hall	The Pavilion
Square Ft.	52,998 SQFT
Ceiling Ht.	Ceiling Ht.
Occ. Load	52,998/15 = 3,533
Req. Exiting	3,533/50 = 70
Address	2514 Arena Trl, Midland, TX 79701

Drawing Information	
File Path	G:\Shared drives\Show Library\Shows\Hunting & Fishing Extravaganza\2025\Floorplans\Drawg
File Name	Hunting & Fishing Extravaganza.dwg
Drawn By	Jason
Last Saved	2/24/2025 10:01 AM
Saved By	Jason
Tab	The Pavilion
Paper Size	ANSI full bleed A (11.00 x 8.50 Inches)
Scale	? = 1'-0"

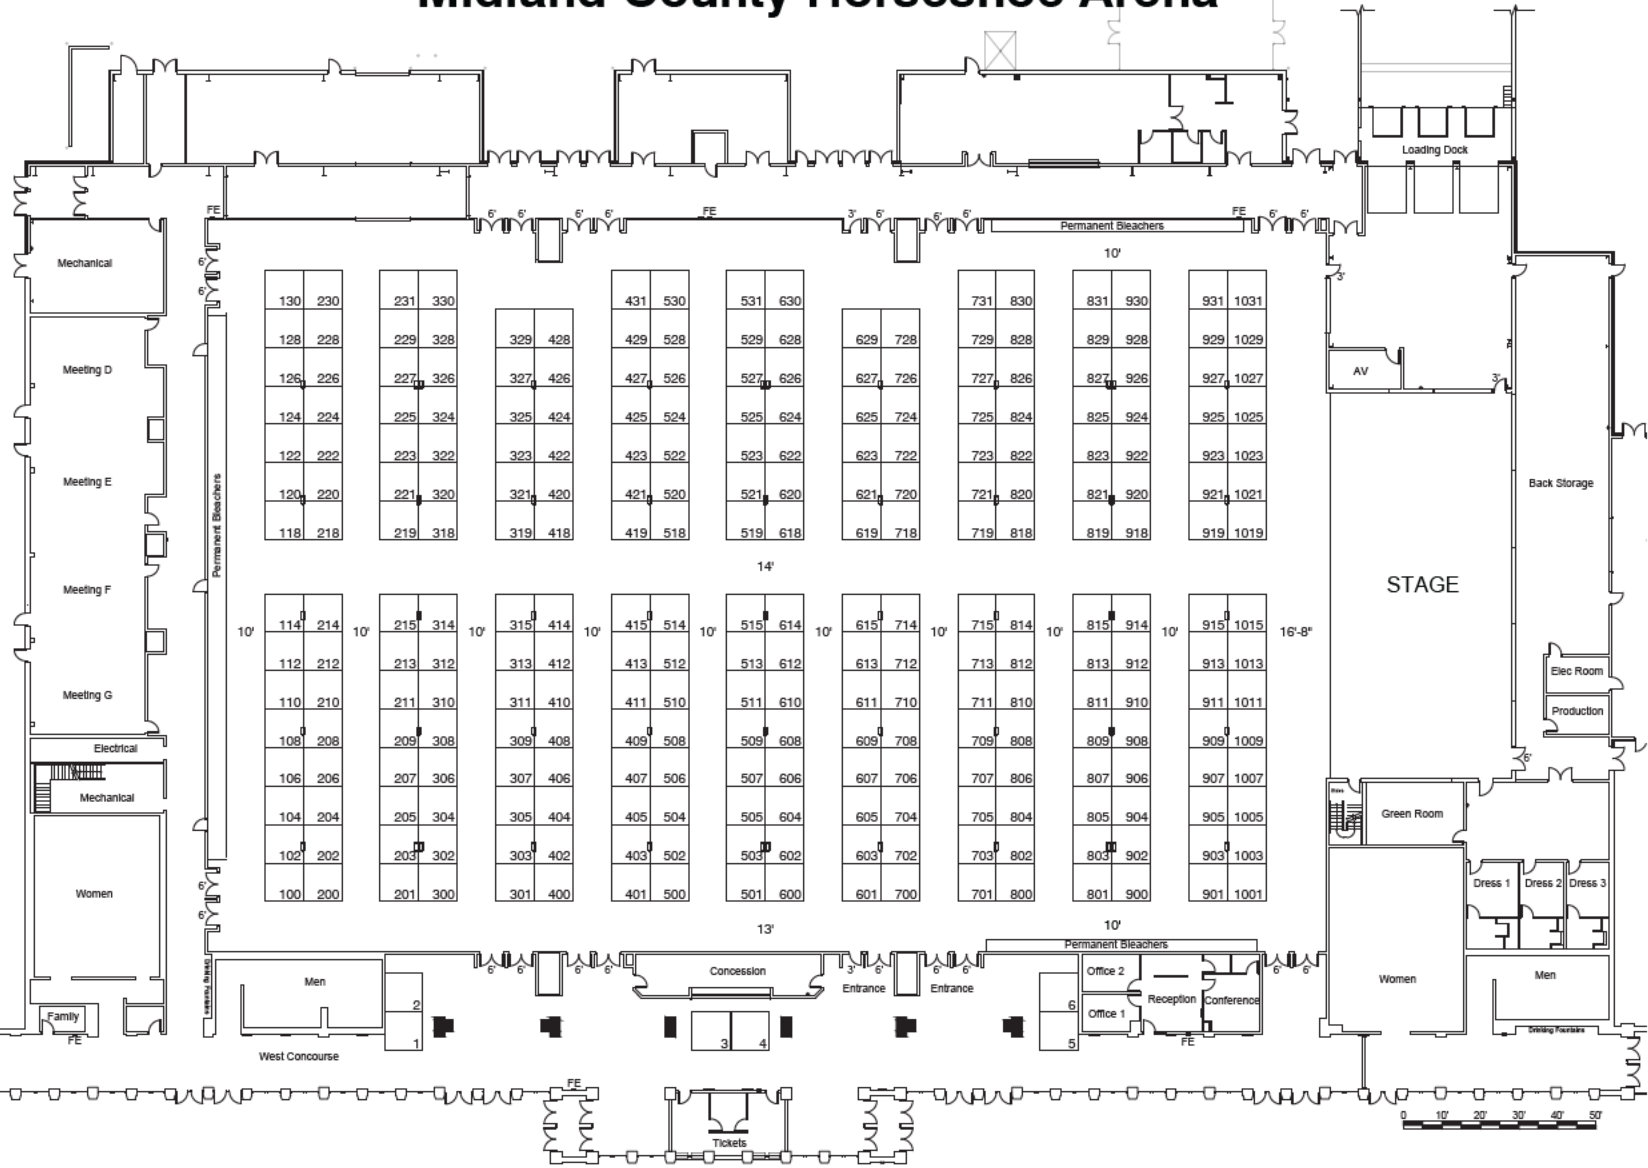

AEX has made every effort to ensure the accuracy of all information contained on this floor plan. However, no warranties, either expressed or implied, are made with respect to this floor plan. If the location of building columns, utilities or other architectural components of the facility is a sole responsibility of the exhibitor/show management to physically inspect the facility to verify all dimensions and locations.