

2026 Hunters Extravaganza

August 21 - 23, 2026


Exhibit Halls A - F

Fort Worth Convention Center



Show Information	
Show Name	2026 Hunters Extravaganza
Show Dates	August 21 - 23, 2026
Job #	Job #
Move-In	Move-In
Meeting Dates	Meeting Dates
Move-Out	Move-Out
AE	AE

Inventory as of 10/13/2025			
Dimension	Size	Qty	SqFt
10'x10'	100	913	91,300
		Totals:	913 91,300

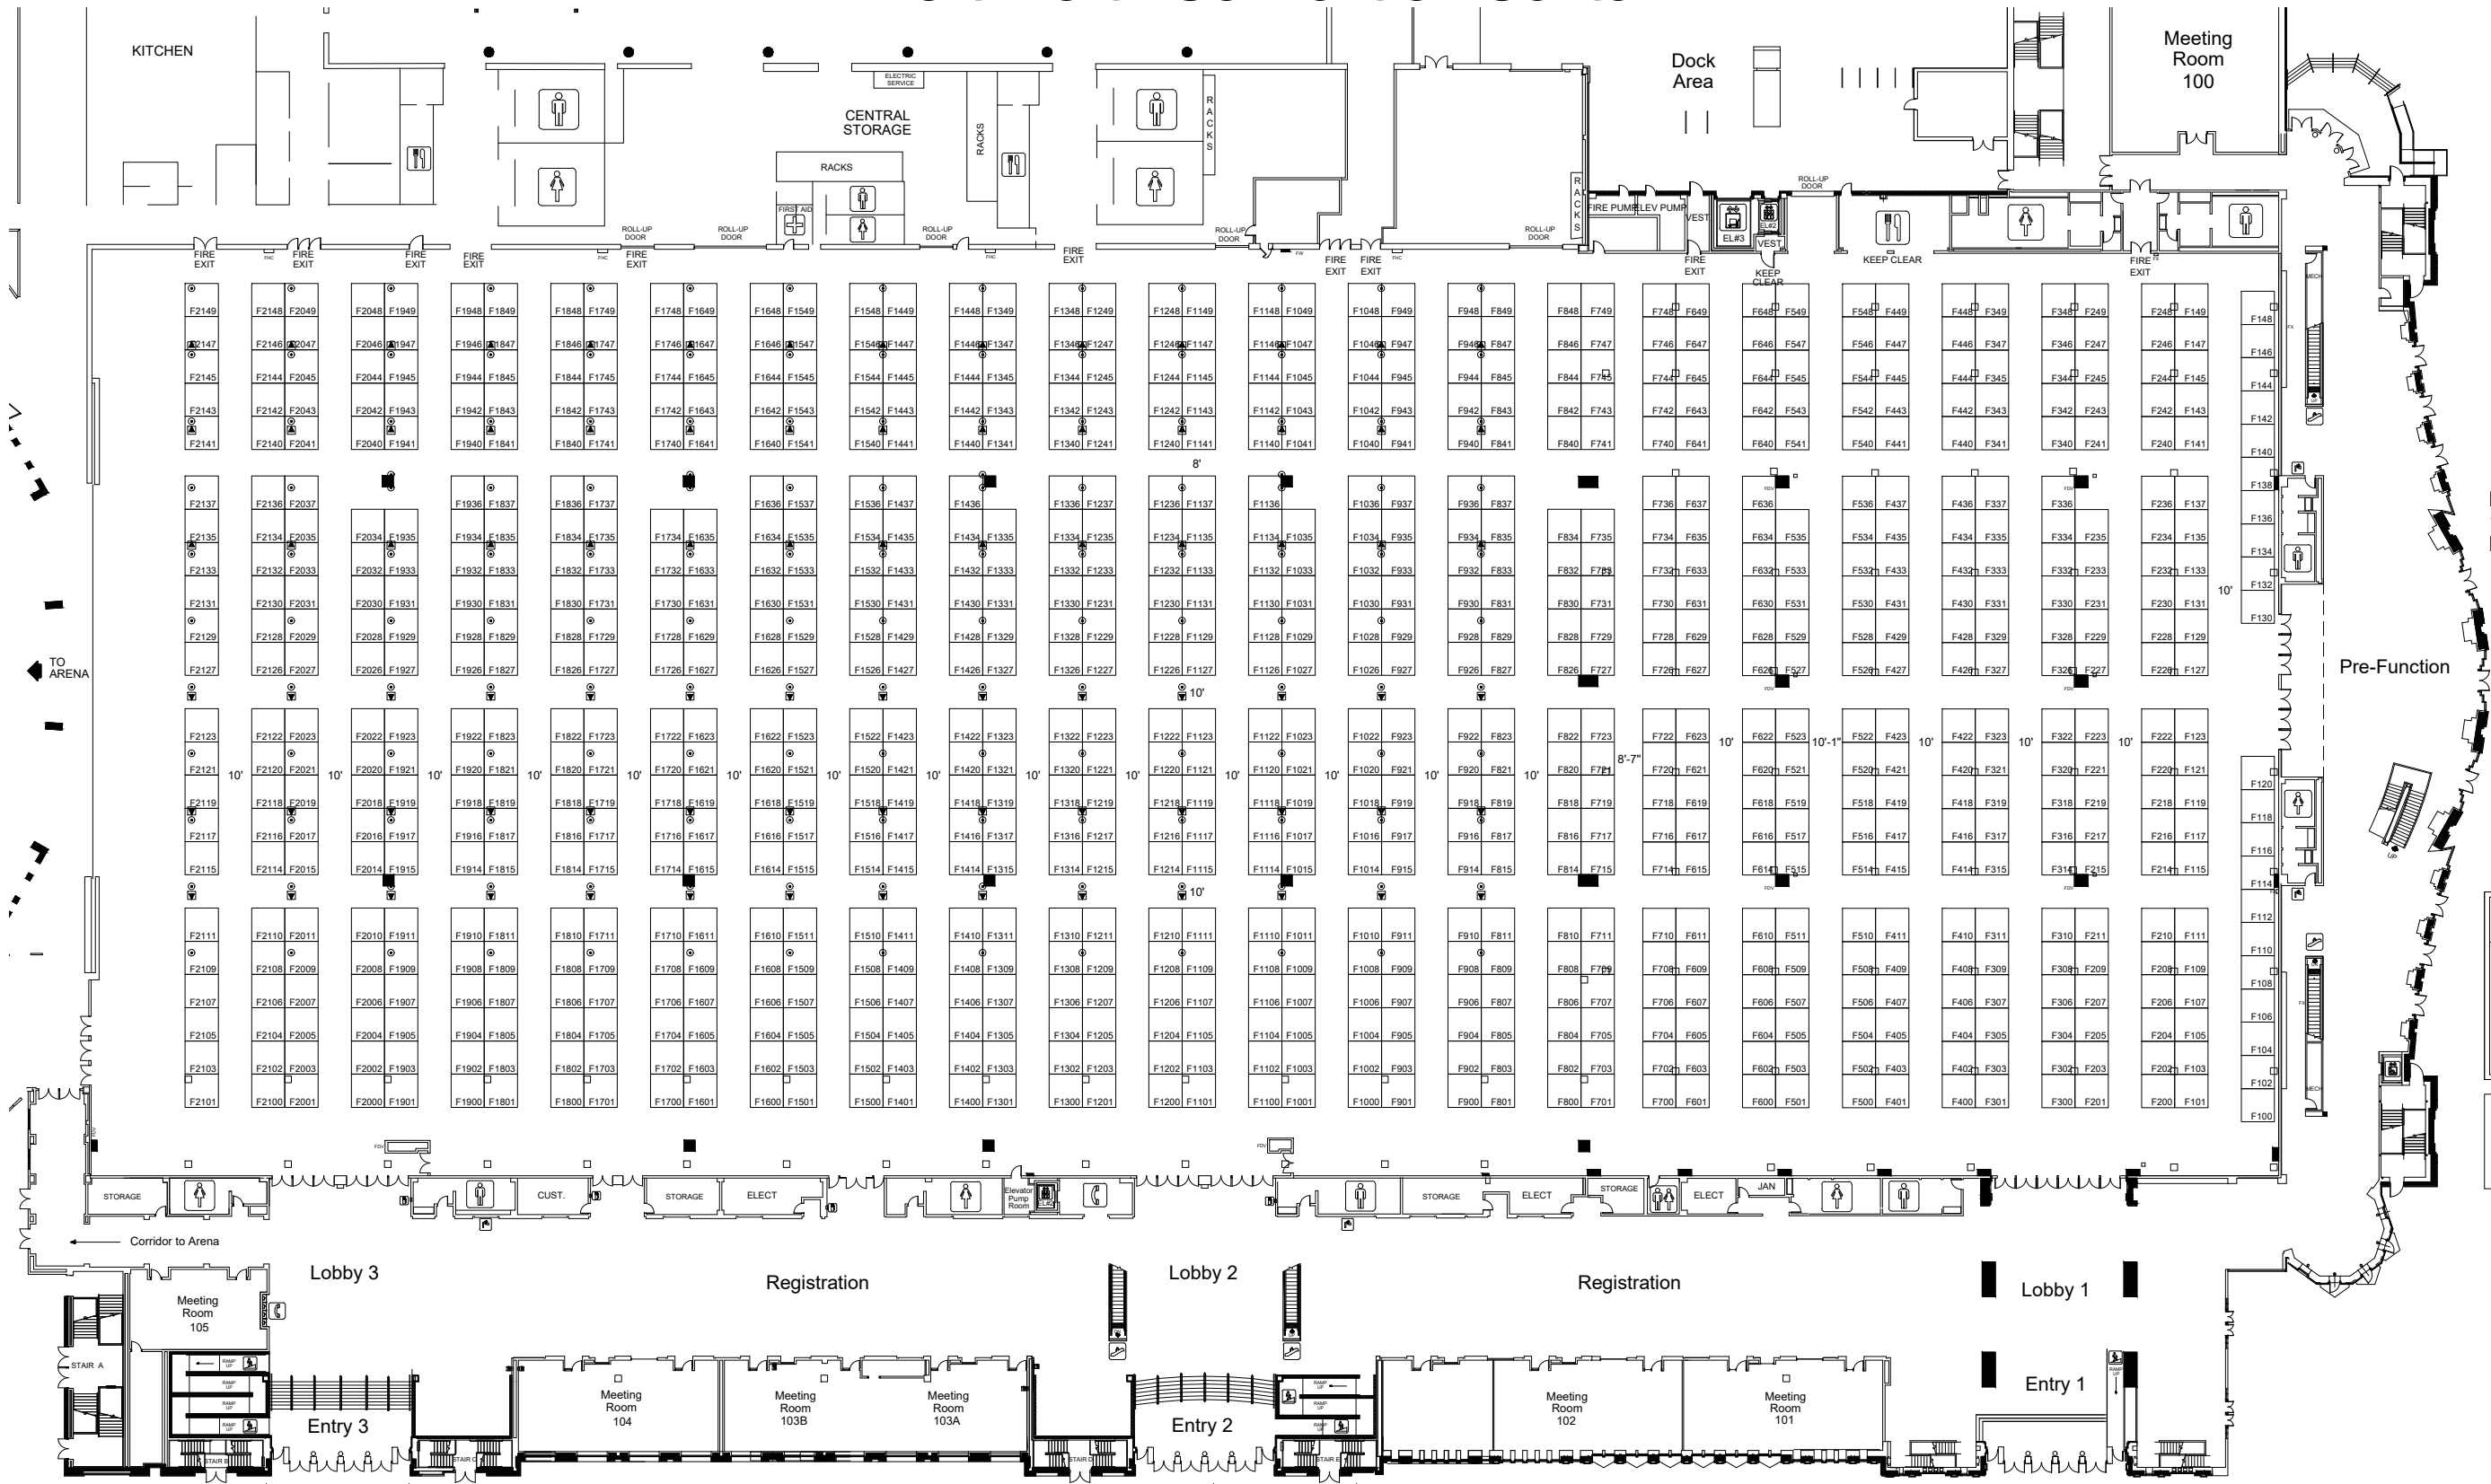

FO 120
FO

Icon	Floor Plan Legend
FX	Fire Extinguisher
FHC	Fire Hose Cabinet
FDV	Fire Department Valve

Venue Info	
Venue Name	Fort Worth Convention Center
Hall	Exhibit Halls A - F
Square Ft.	658' x 277' = 182,613
Ceiling Ht.	25'
Occ. Load	182,613/15 = 12,174
Req. Exiting	12,174/50 = 243
Address	1201 Throckmorton Fort Worth, Texas 76102

Drawing Information	
File Path	C:\Users\jason\AEX\services\AEX EVERYONE - General Show Library\Shows\Hunters Extravaganza 2026\Floorplans\Draw
File Name	Hunters Extravaganza Fort Worth Convention Center.dwg
Drawn By	Jason Blazer
Last Saved	4/13/2026 9:55 AM
Saved By	Jason
Tab	Exhibit Halls A - F
Paper Size	ANSI full bleed B (11.00 x 17.00 Inches)
Scale	? = 1'-0"

3089 ENGLISH CREEK AVENUE
EGG HARBOR TWP, NJ 08234
PHONE : (609) 272-1600
FAX : (609) 272-1680

AEX has made every effort to ensure the accuracy of all information contained on this floor plan. However, no warranties, either expressed or implied, are made with respect to this floor plan. If the location of building columns, utilities or other architectural components of the facility is a sole responsibility of the exhibitor/show management to physically inspect the facility to verify all dimensions and locations.