

# Hunters Extravaganza

## July 31 - August 2, 2026


### Exhibit Hall A

### NRG Center , Houston Texas



Show Information	
Show Name	Hunters Extravaganza
Show Dates	July 31 - August 2, 2026
Job #	Job #
Move-In	Move-In
Meeting Dates	Meeting Dates
Move-Out	Move-Out
AE	AE

Inventory as of 02/27/2026			
Dimension	Size	Qty	SqFt
10'x10'	100	899	89,900
Totals:		899	89,900

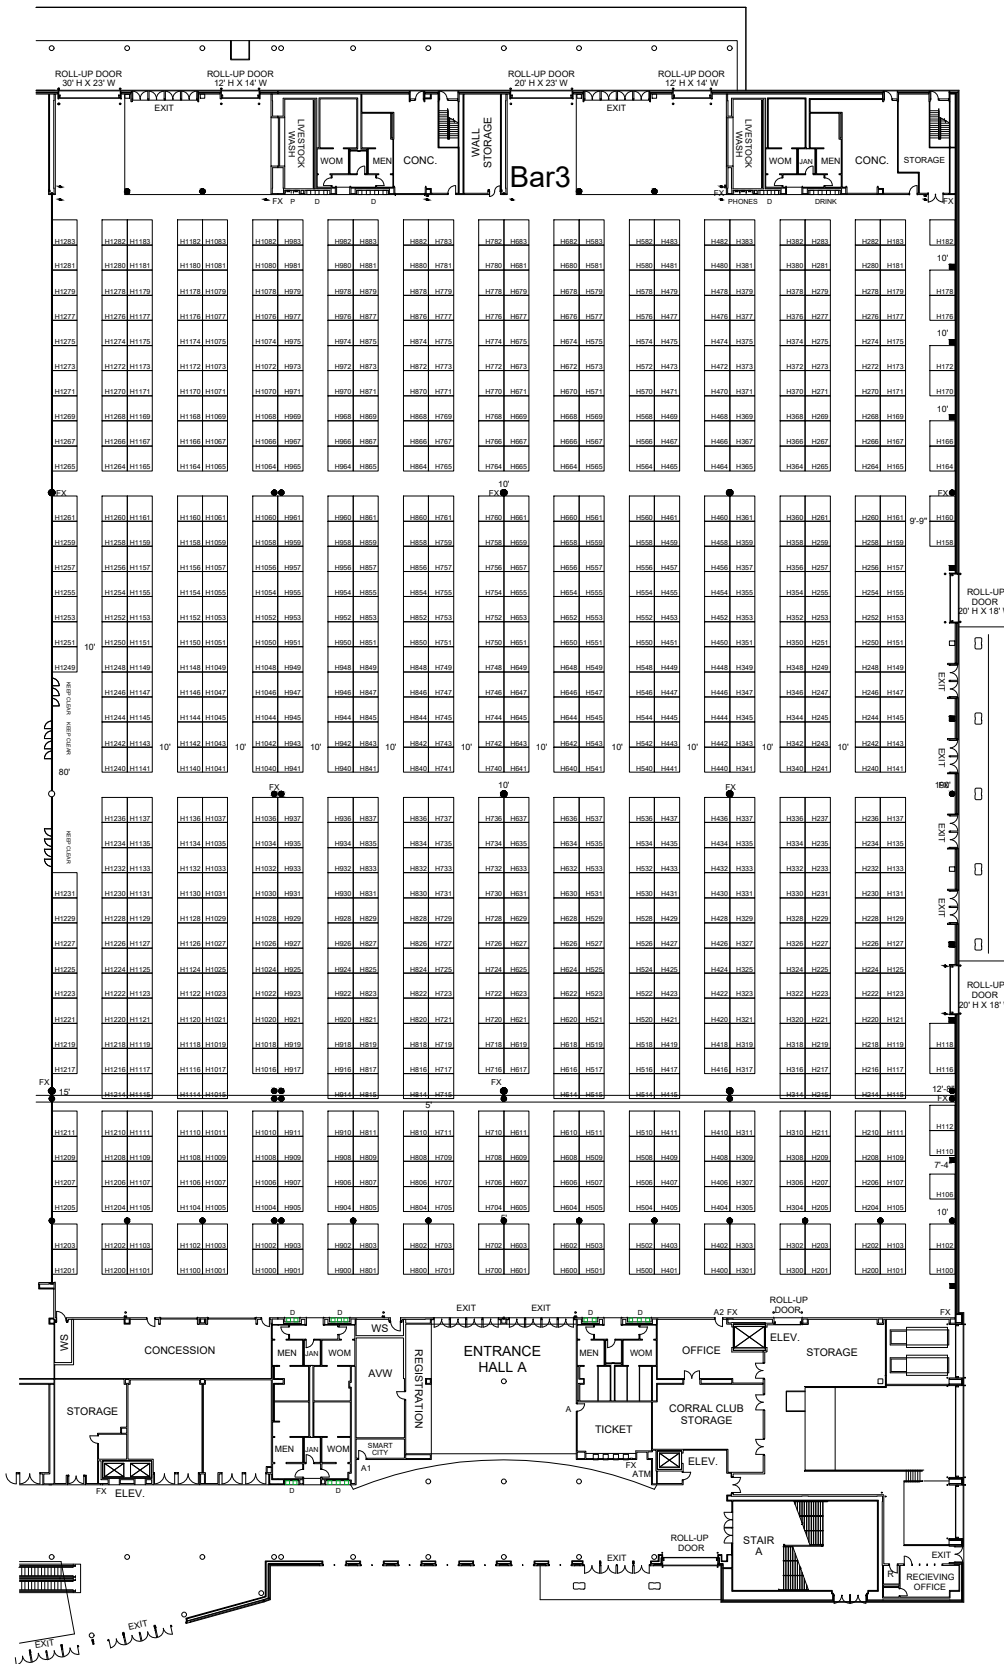

Icon	Floor Plan Legend
FX	Fire Extinguisher

Venue Info	
Venue Name	NRG Center , Houston Texas
Hall	Exhibit Hall A
Square Ft.	168,327 SQFT
Ceiling Ht.	25' - 60'
Occ. Load	168,327/15 = 11,221
Req. Exiting	11,221/50 = 224
Address	1 Fannin St, Houston, TX 77054

Drawing Information	
File Path	C:\Users\jason\AEX Services\AEX EVERYONE - General>Show Library\Shows\Hunters Extravaganza\2026\Floorplans\Draw
File Name	Hunters Extravaganza Houston.dwg
Drawn By	Jason Blazer
Last Saved	4/13/2026 9:54 AM
Saved By	Jason
Tab	Exhibit Hall A
Paper Size	ANSI full bleed A (11.00 x 8.50 Inches)
Scale	? = 1'-0"

3089 ENGLISH CREEK AVENUE  
 EGG HARBOR TWP, NJ 08234  
 PHONE : (609) 272-1600  
 FAX : (609) 272-1680

AEX has made every effort to ensure the accuracy of all information contained on this floor plan. However, no warranties, either expressed or implied, are made with respect to this floor plan. If the location of building columns, utilities or other architectural components of the facility is a sole responsibility of the exhibitor/show management to physically inspect the facility to verify all dimensions and locations.