

# Hunters Extravaganza

August 7 – 9, 2026

Expo Hall

Freeman Coliseum



Show Information	
Show Name	Hunters Extravaganza
Show Dates	August 7 – 9, 2026
Job #	Job #
Move-In	Move-In
Meeting Dates	Meeting Dates
Move-Out	Move-Out
AE	AE


Inventory as of 10/15/2025			
Dimension	Size	Qty	SqFt
10'x10'	100	768	76,800
Totals:		768	76,800

Icon	Floor Plan Legend
-	?
-	?
-	?
-	?
-	?
-	?

Venue Info	
Venue Name	Freeman Coliseum
Hall	Expo Hall
Square Ft.	159,450 SQFT
Ceiling Ht.	Ceiling Ht.
Occ. Load	159,450/15 = 10,630
Req. Exiting	10,630/50 = 212
Address	3201 E Houston St. San Antonio, TX 78219

Drawing Information	
File Path	C:\Users\jason\AEX\services\AEX EVERYONE - General>Show Library>Show\Hunters Extravaganza\2026\Floorplans\Draw
File Name	Hunters Extravaganza San Antonio.dwg
Drawn By	Jason Blazer
Last Saved	4/13/2026 9:54 AM
Saved By	Jason
Tab	Expo Hall
Paper Size	ANSI full bleed B (11.00 x 17.00 Inches)
Scale	? = 1'-0"

3089 ENGLISH CREEK AVENUE  
EGG HARBOR TWP, NJ 08234  
PHONE : (609) 272-1600  
FAX : (609) 272-1680

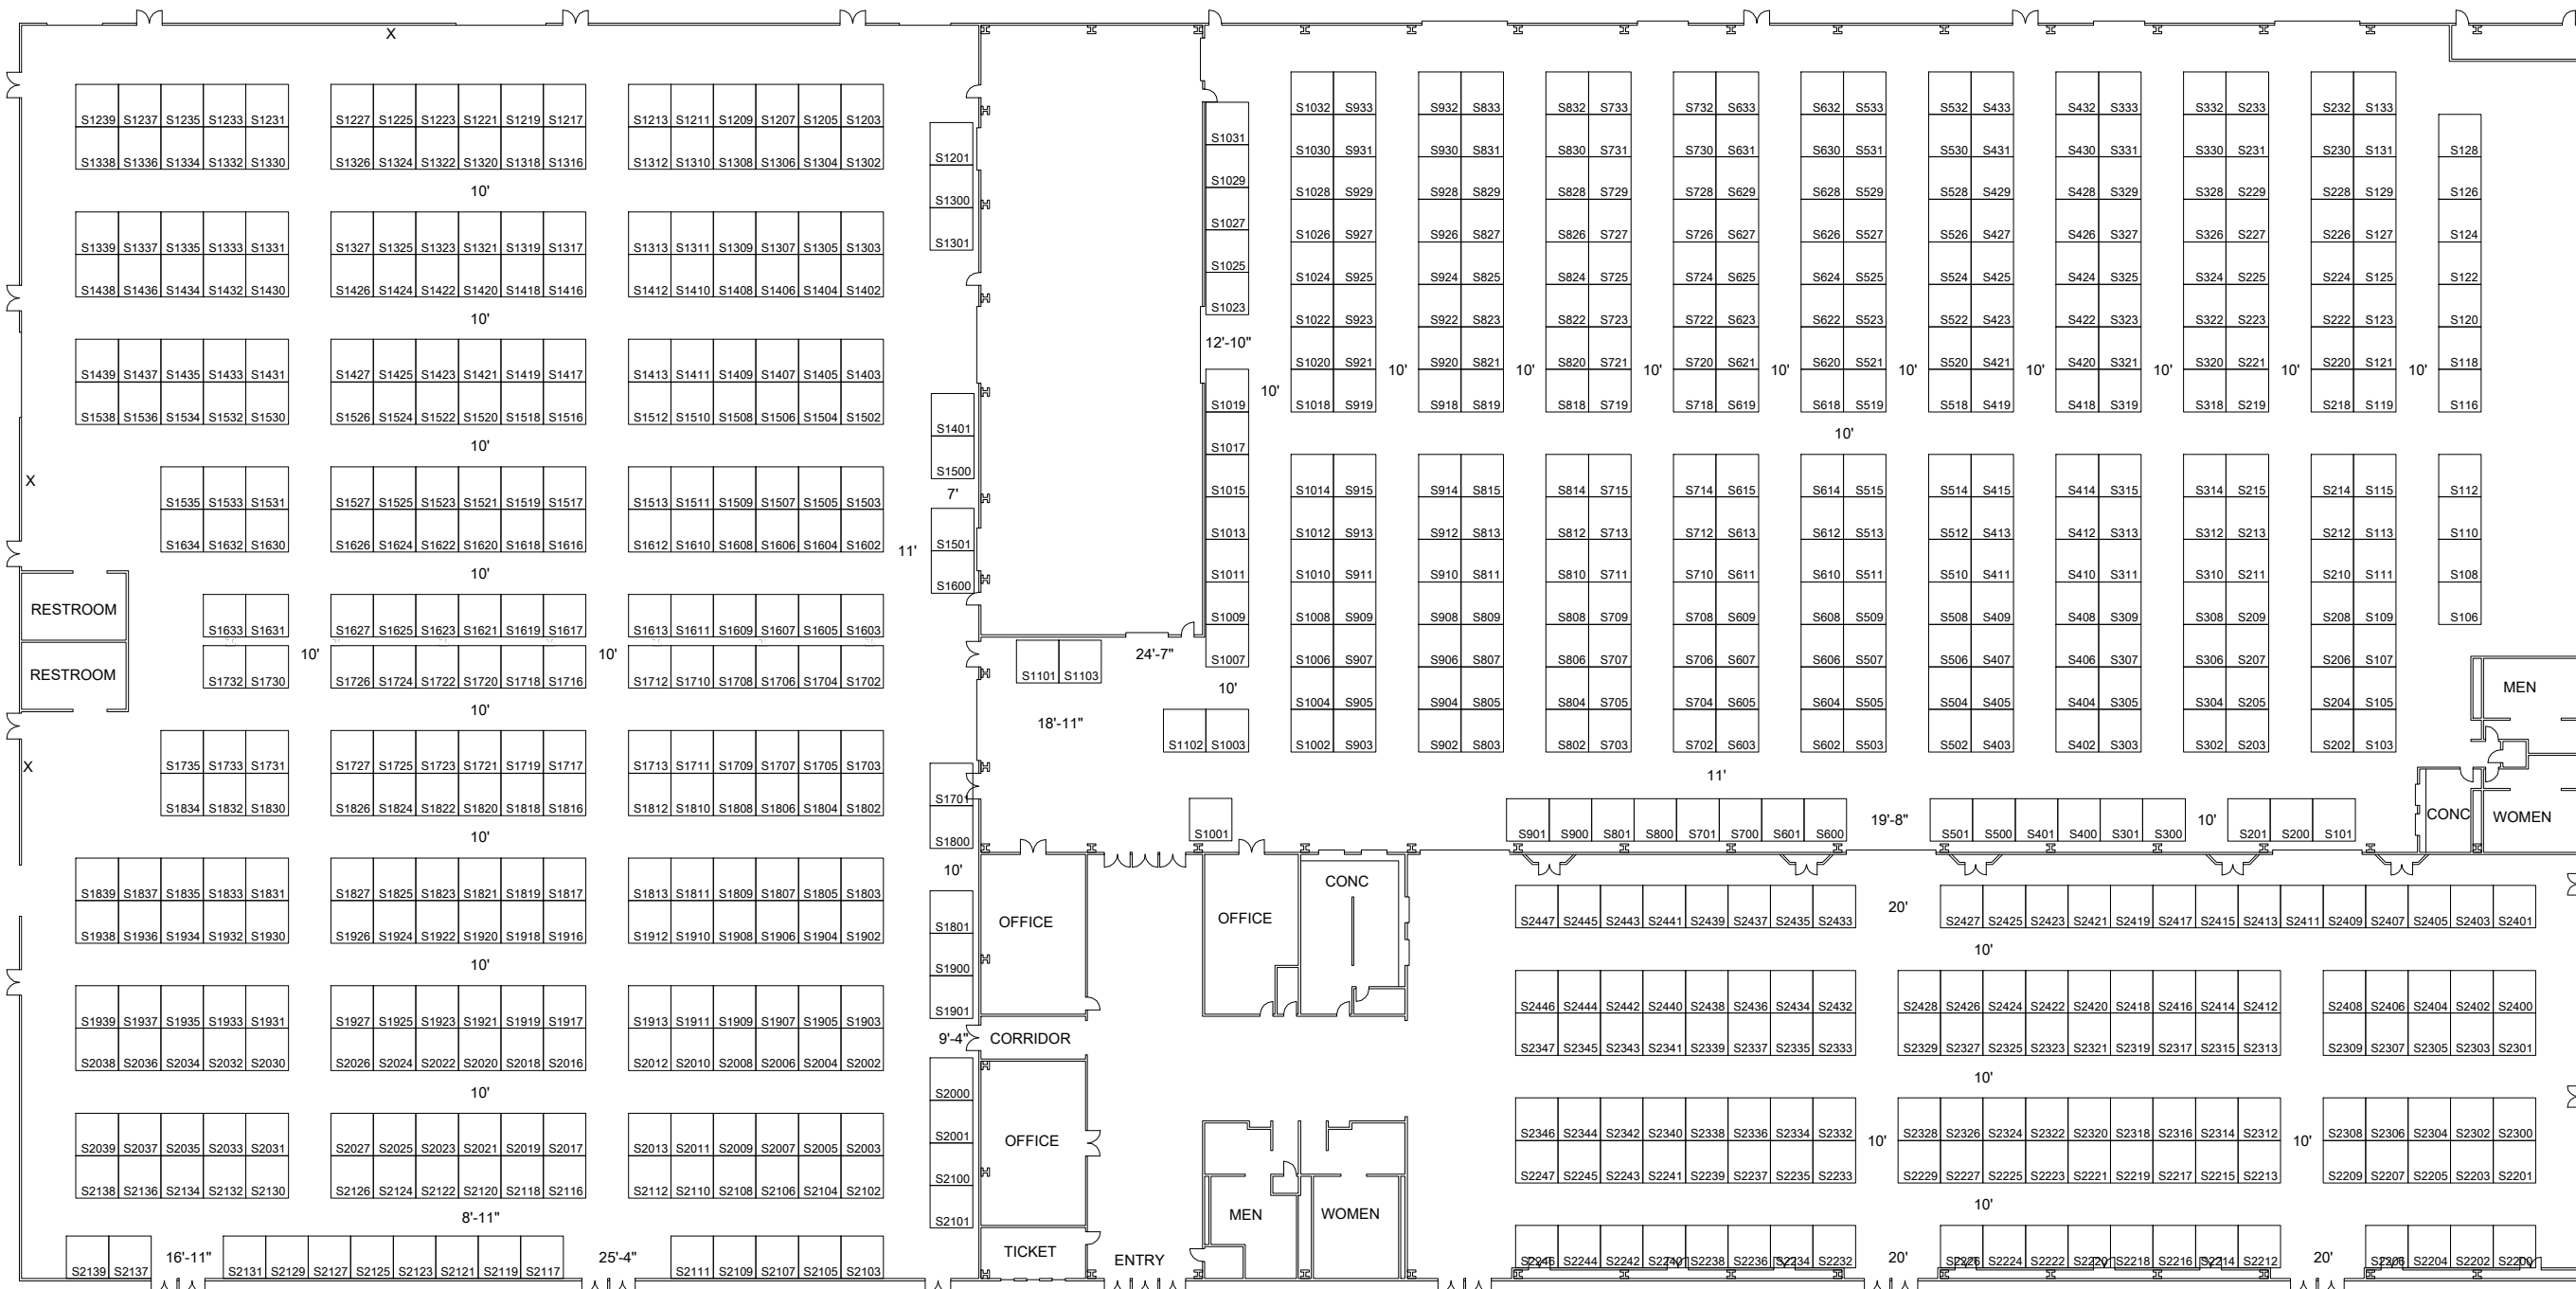

AEX has made every effort to ensure the accuracy of all information contained on this floor plan. However, no warranties, either expressed or implied, are made with respect to this floor plan. If the location of building columns, utilities or other architectural components of the facility is a sole responsibility of the exhibitor/show management to physically inspect the facility to verify all dimensions and locations.